


|  |                     |
|--|---------------------|
| <b>PLAN</b>                                  |                     |
| GLOUCESTER STAGE                             |                     |
| DRAWN BY: ERIC LEVENSCH<br>SCALE: 1/4"=1'-0" | DWG NO:<br><b>1</b> |
| REVISED:<br>7/11/17                          |                     |

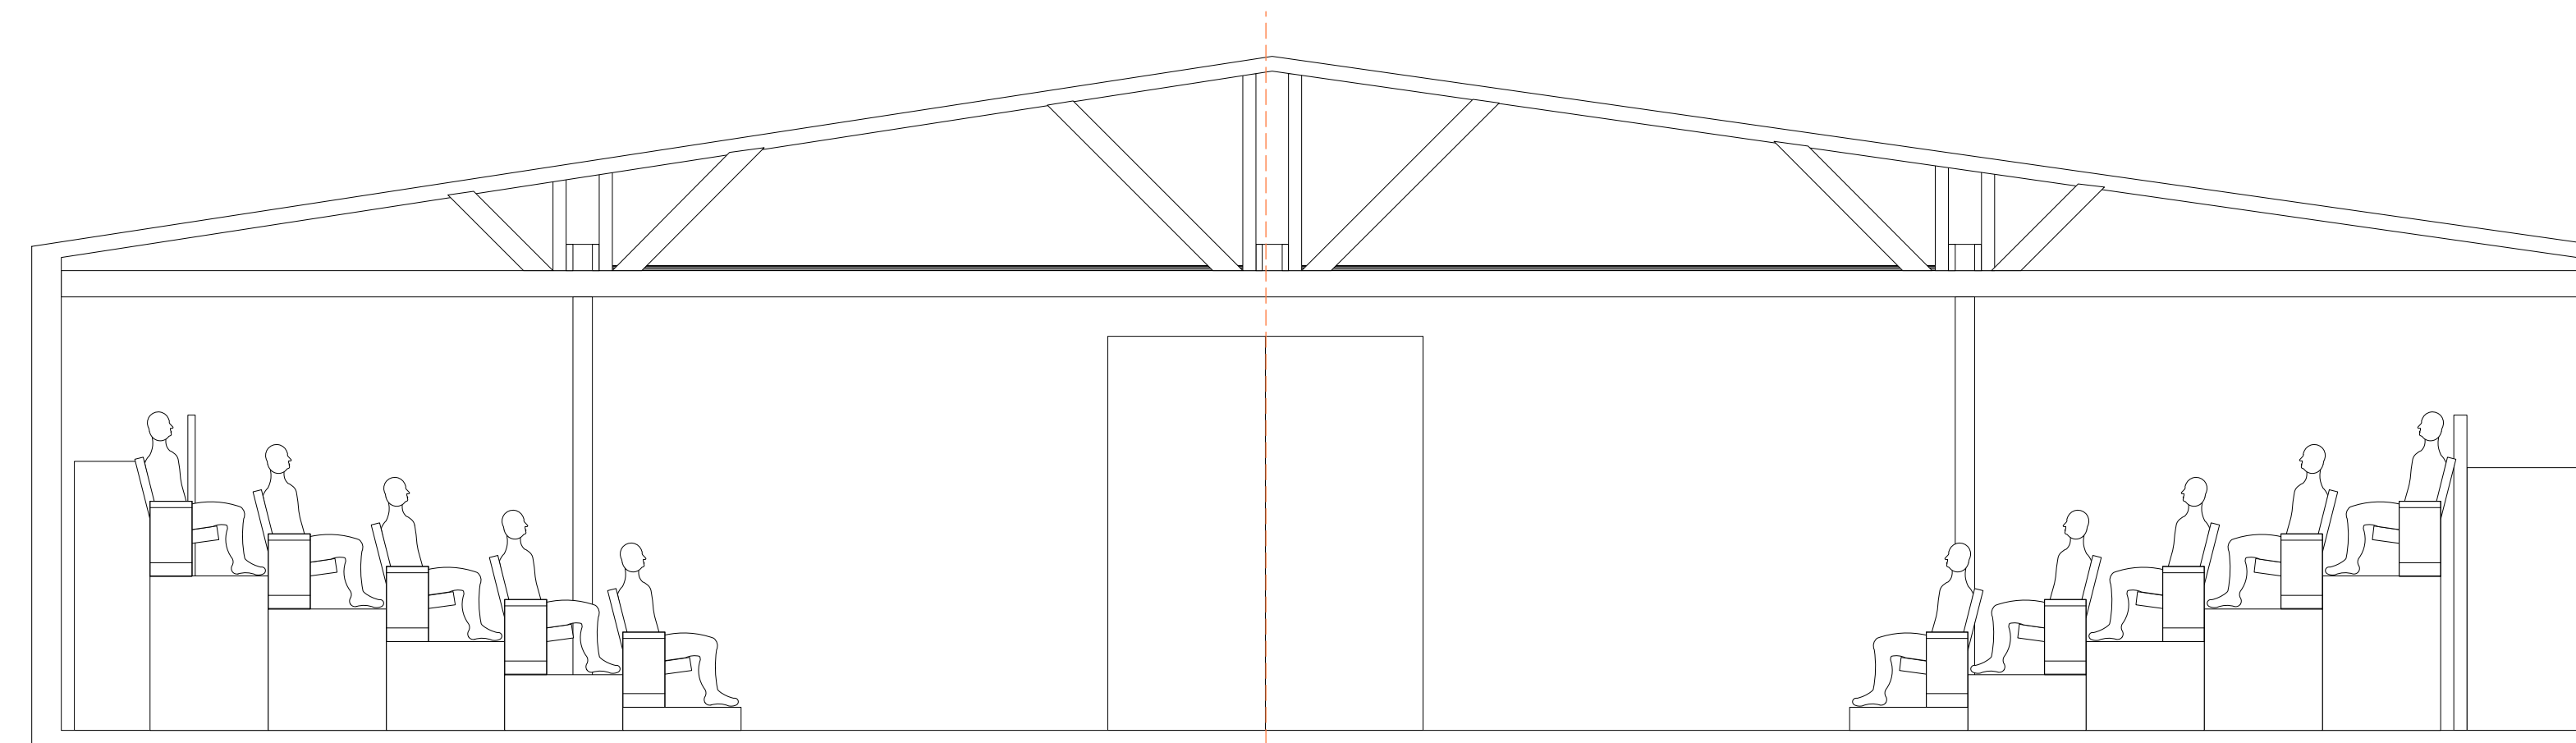

℄  
BETWEEN METAL COLUMNS  
**FRONT ELEVATION**

| <b>FRONT ELEVATION</b>  |          |
|-------------------------|----------|
| GLOUCESTER STAGE        |          |
| OPENS:                  |          |
| DIRECTOR:               |          |
| SET DESIGNER:           |          |
| LIGHT DESIGNER:         |          |
| DRAWN BY: ERIC LEVENSOM | DWG NO:  |
| SCALE: 1/4"=1'-0"       | <b>3</b> |
| REVISED:                |          |
| 6/28/17                 |          |